

These documents shall not be used for any purpose or project for which it is not intended. Mead & Hunt shall be indemnified by the client and held harmless from all claims, damages, liabilities, losses, and expenses, including attorneys' fees and costs, arising out of such misuse or reuse of the documents. In addition, unauthorized reproduction of these documents, in part or as a whole, is prohibited.

**ROCK KOSHKONONG LAKE DISTRICT
INDIANFORD DISCHARGE
CAPACITY UPGRADES**
ROCK RIVER
ROCK COUNTY, WISCONSIN

ISSUED
12/4/20 SHPO REVIEW

MSH NO.: 4664711-192948.01
DATE: December 4, 2020
DESIGNED BY: JAA
DRAWN BY: CAJ
CHECKED BY: JAA
DO NOT SCALE DRAWINGS



SHEET CONTENTS
PROJECT SITE PLAN

SHEET NO.

G-021

PROJECT SITE PLAN NOTES:

1. FROM JUNE 15 THROUGH SEPTEMBER 28, OWNER OPERATES DAM TO MAINTAIN HEADWATER LEVEL BETWEEN ELEVATIONS 775.73 AND 776.75. FROM SEPTEMBER 29 THROUGH JUNE 14, OWNER OPERATES DAM TO MAINTAIN HEADWATER LEVEL BETWEEN ELEVATIONS 775.5 AND 776.0. HEADWATER MAY EXCEED THESE LEVELS DUE TO RIVER FLOW CONDITIONS.
2. TAILWATER LEVELS ARE HIGHLY DEPENDENT ON RIVER FLOW CONDITIONS. MINIMUM NORMAL TAILWATER LEVEL IS ELEVATION 770.6.

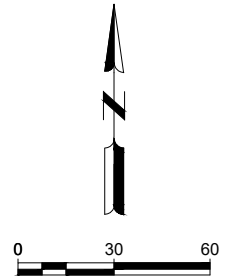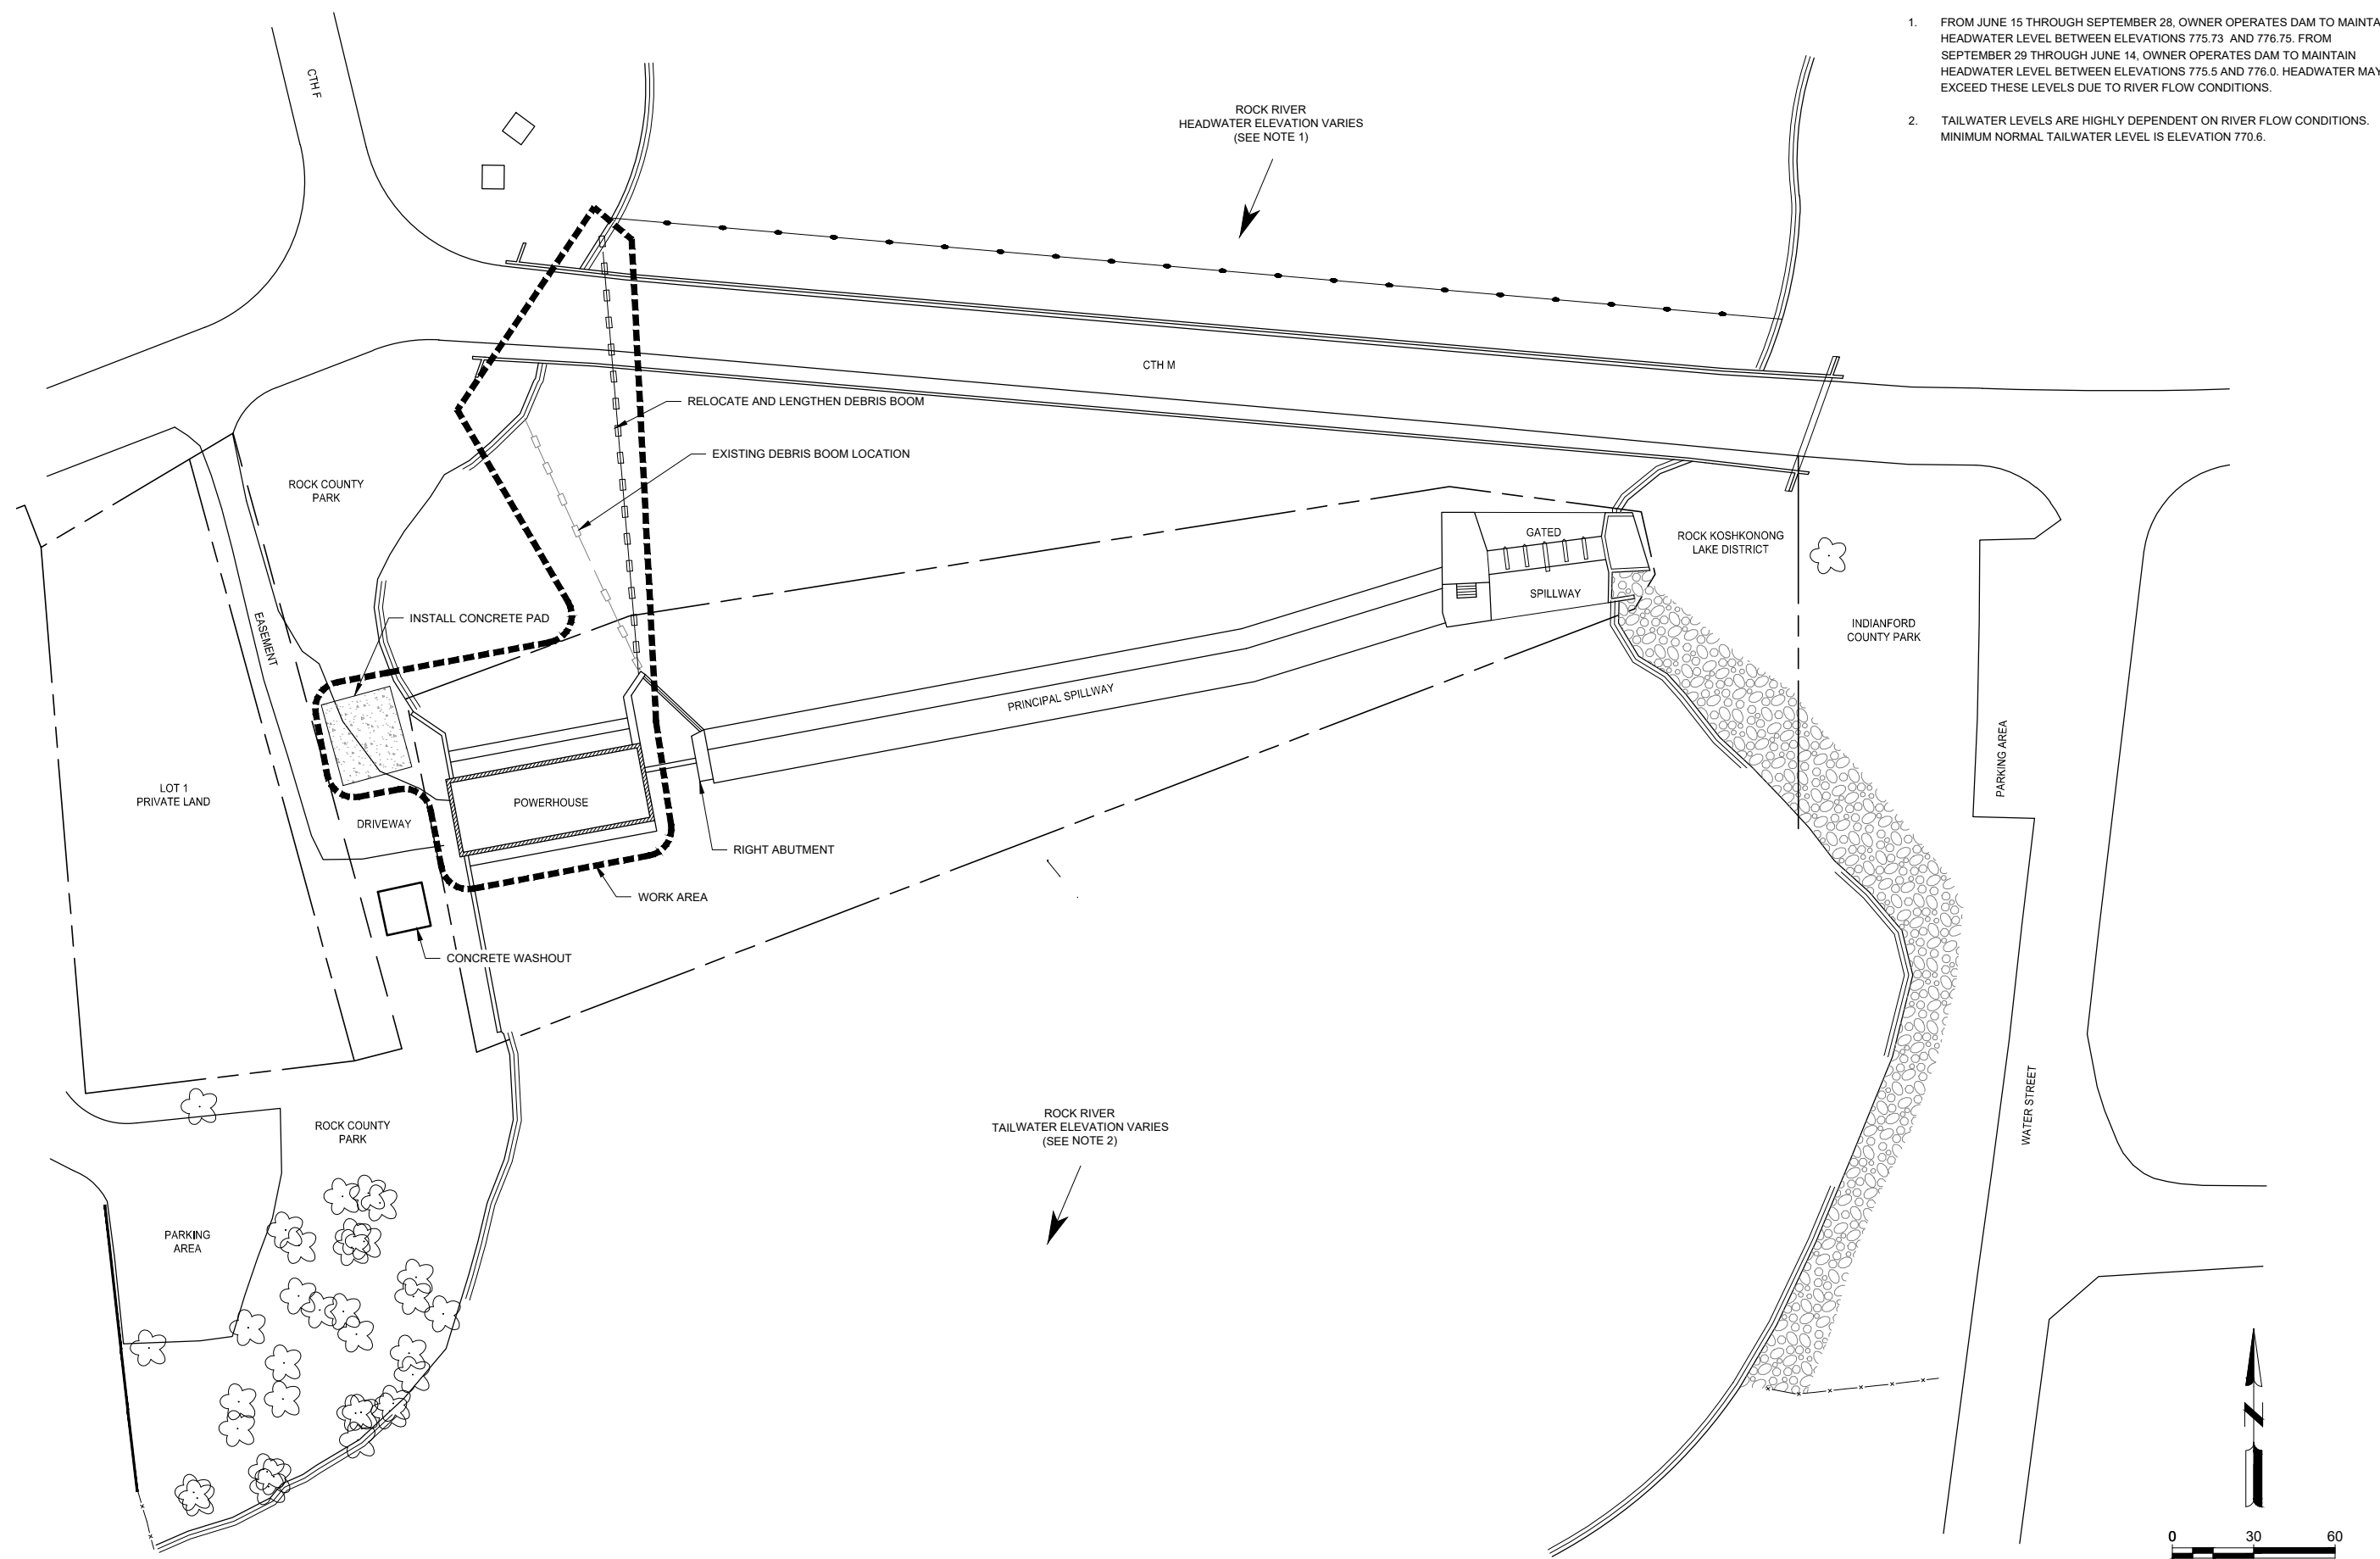

X:\4664711\192948\07\TECH\CAD\G-021.DWG
12/4/2020 12:20:43 PM